

# CONSTRUCTION D'UN ENS

## MARKLE - MARK I


# Rue des Violettes / Place TRANCHE II

ce de la

EMB

## COUPE G-G

[Ech: 1/25]

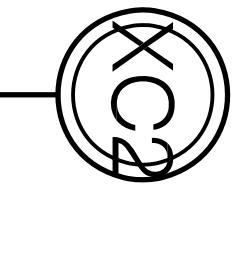

-V8-  
-V9-

-V8-

-V8-

-V8-

-V8-

-V8-


-V8-

-V8-

-V8-

## COUPE H-H

[Ech: 1/25]

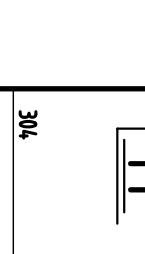

-V8-

-V8-

-V8-

-V8-

## COUPE J-J

[Ech: 1/25]



-V8-

-V8-

-V8-

-V8-

-V8-

-V8-

-V8-

-V8-

## COUPE I-I





[Ech: 1/25]



-V8-

-V8-

-V8-

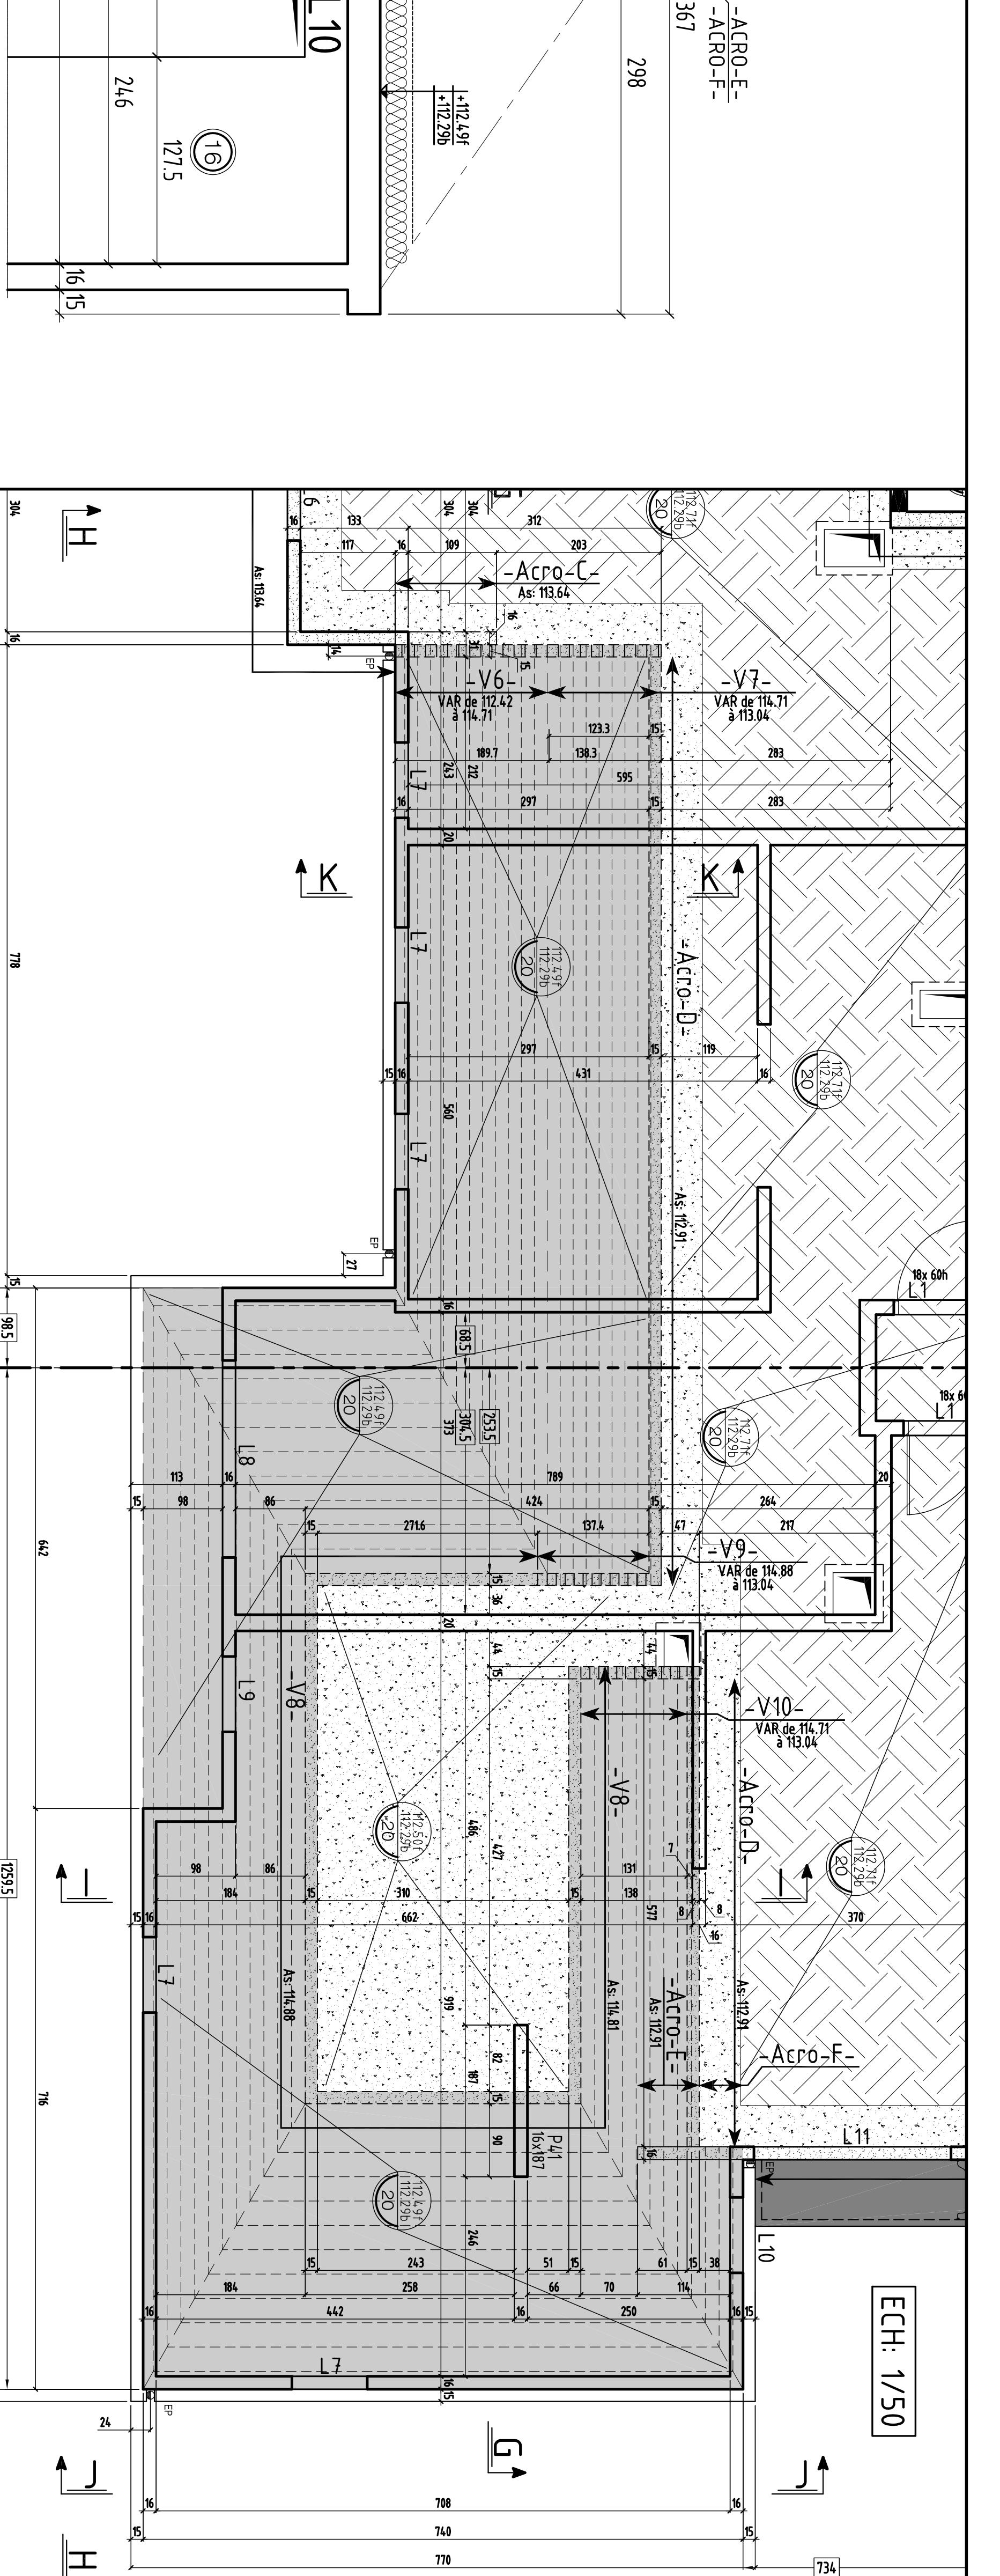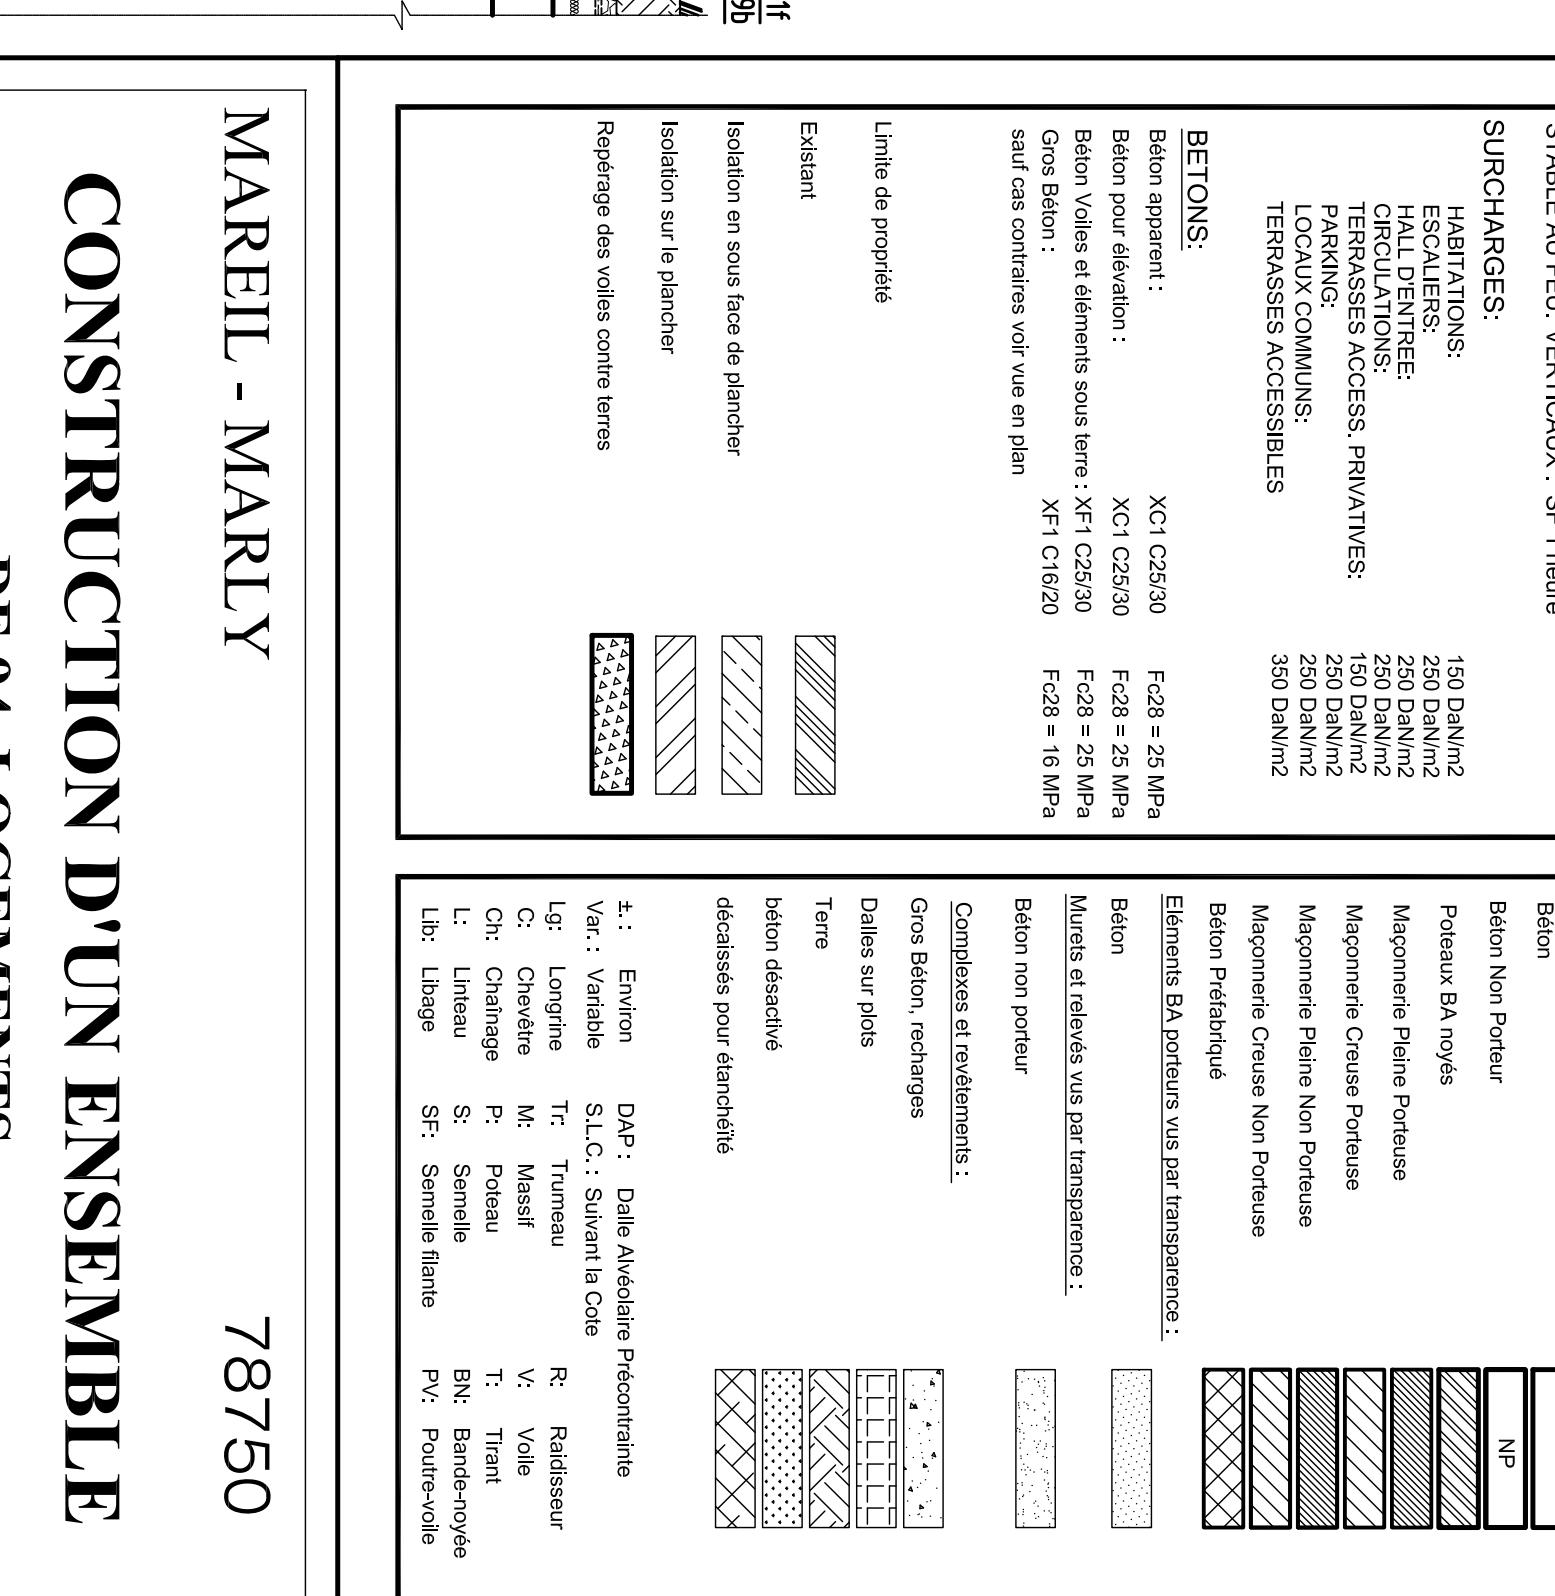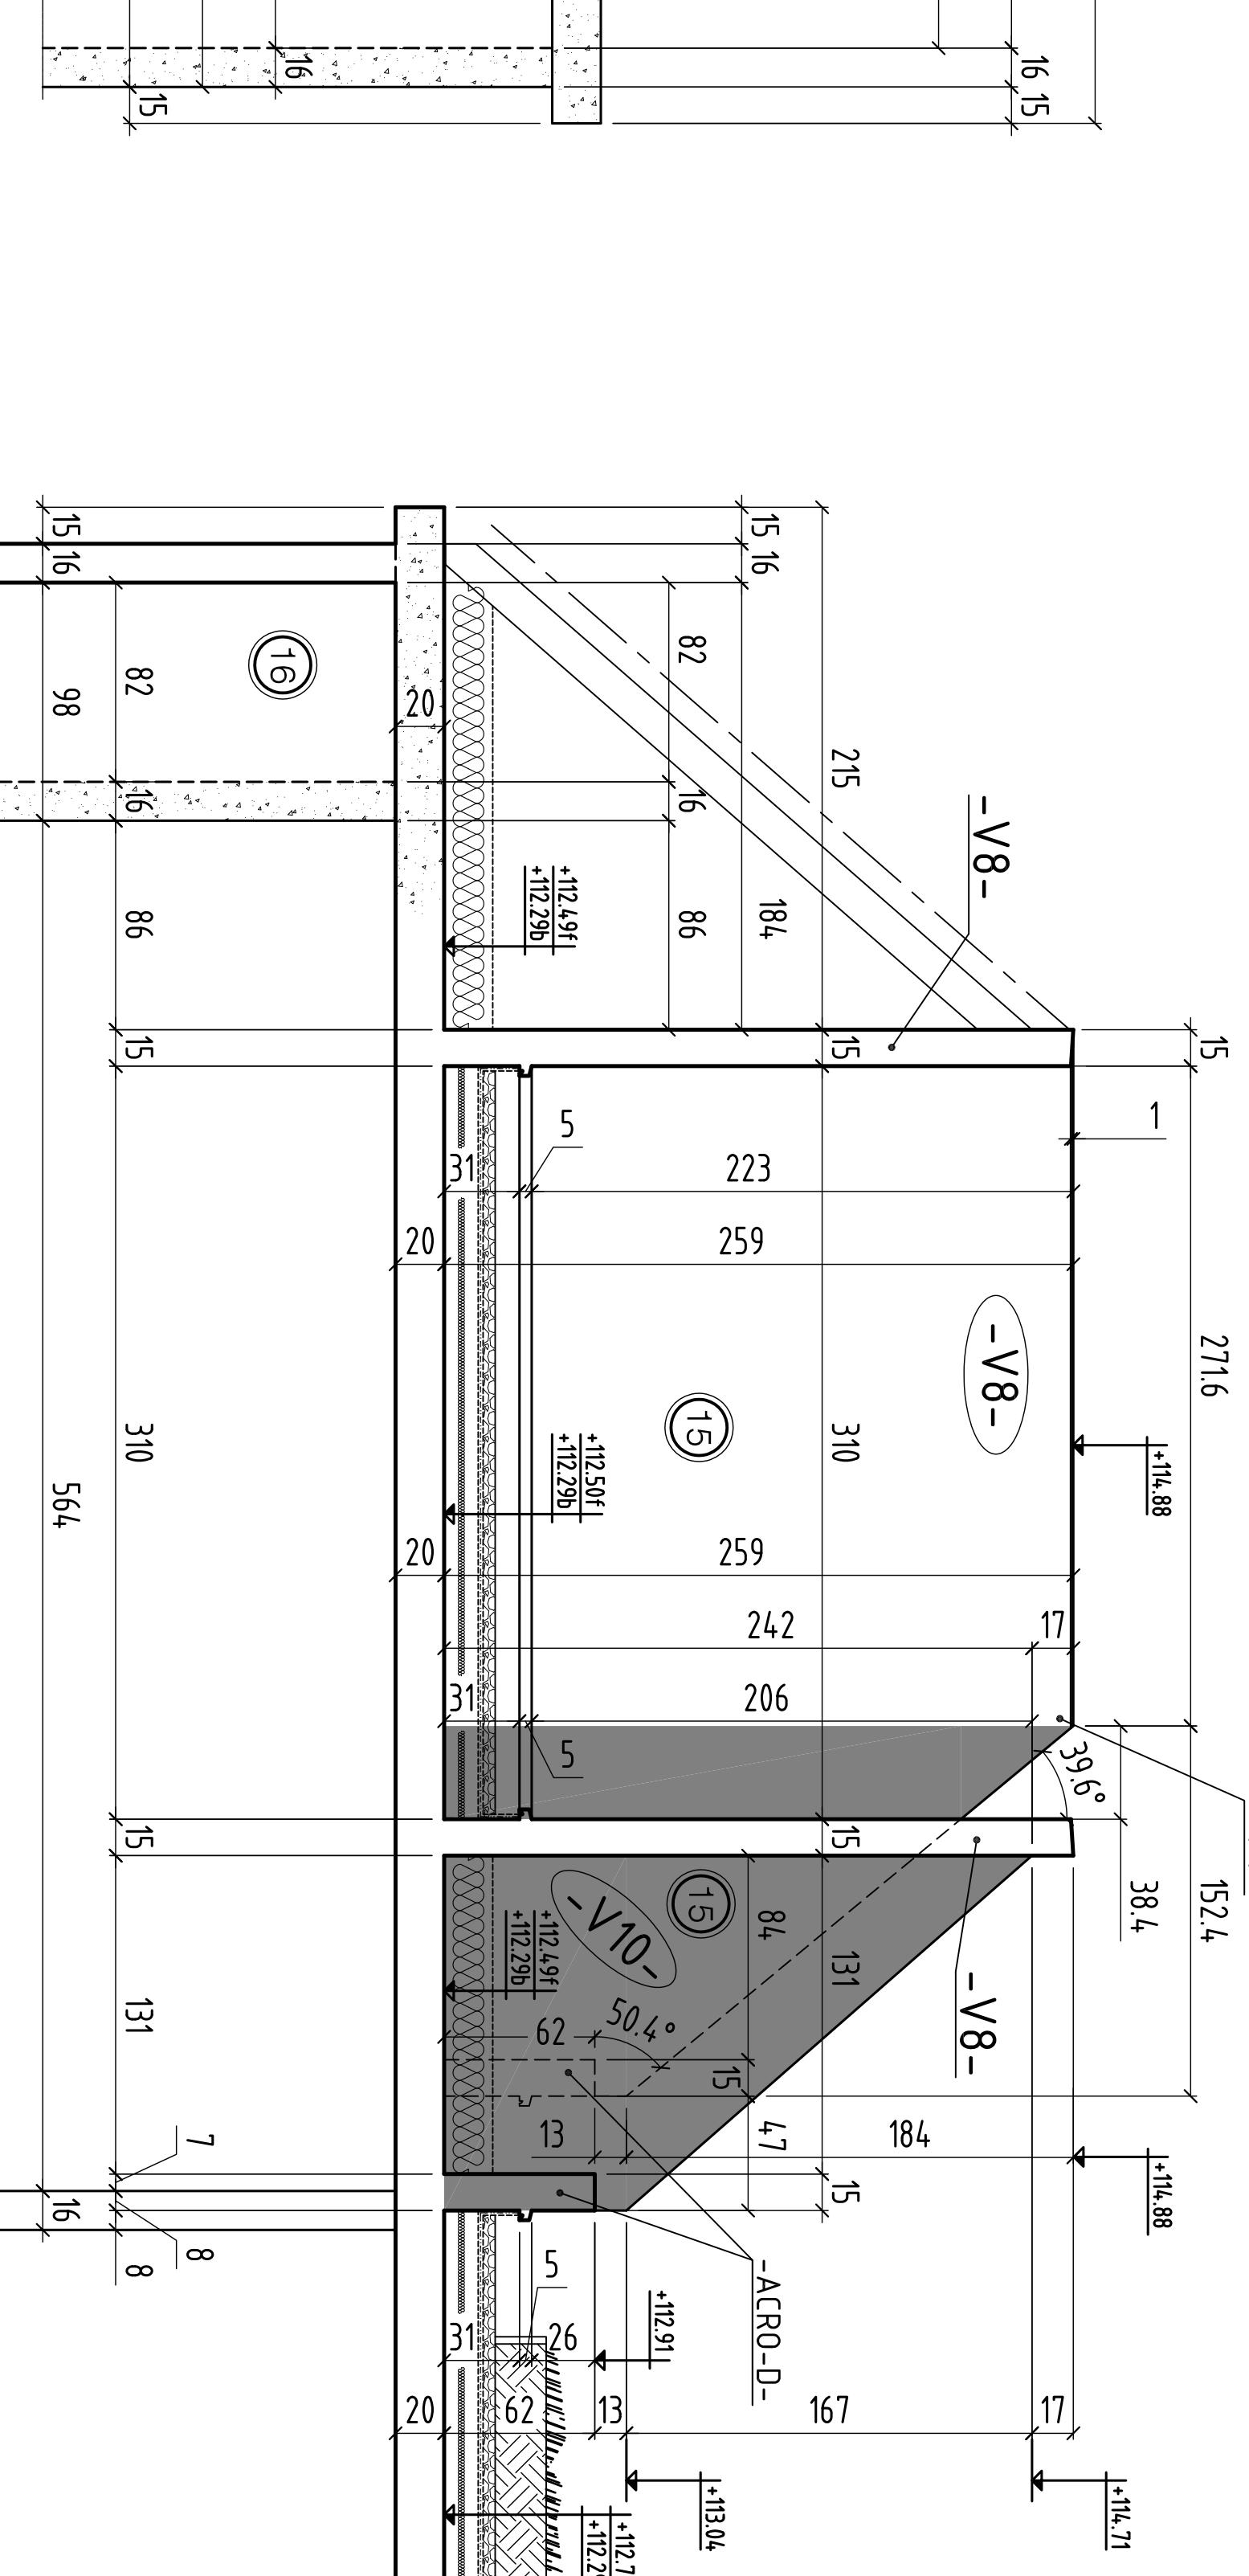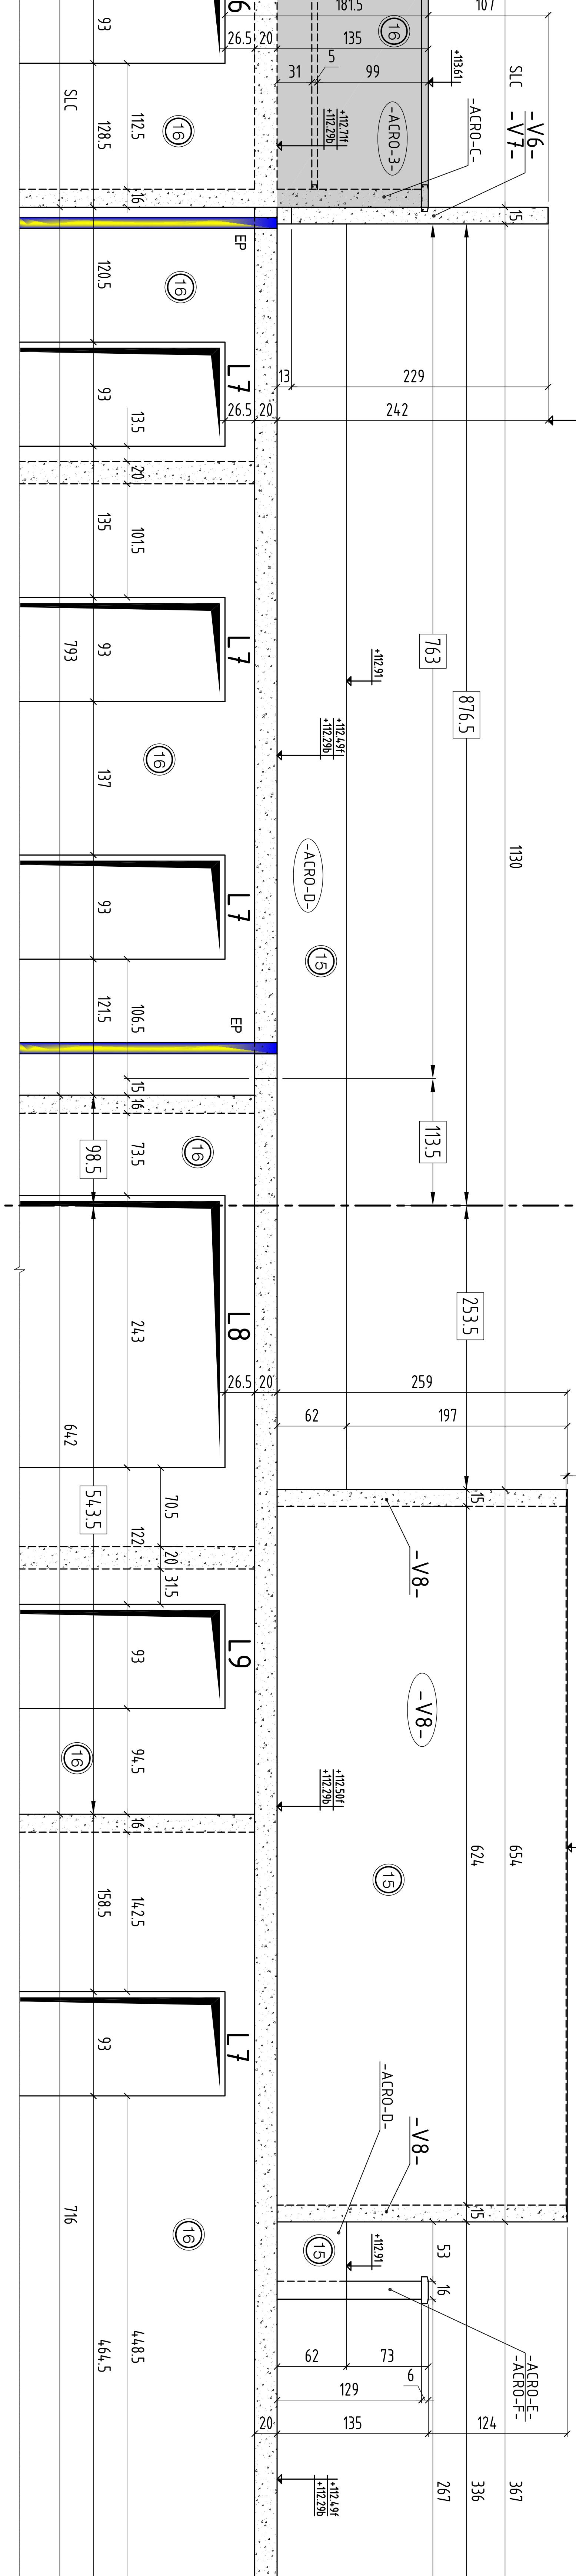

## COUPE K-K

[Ech: 1/25]



-V6-

-V6-

-V6-

